


CROSS SECTION VIEW

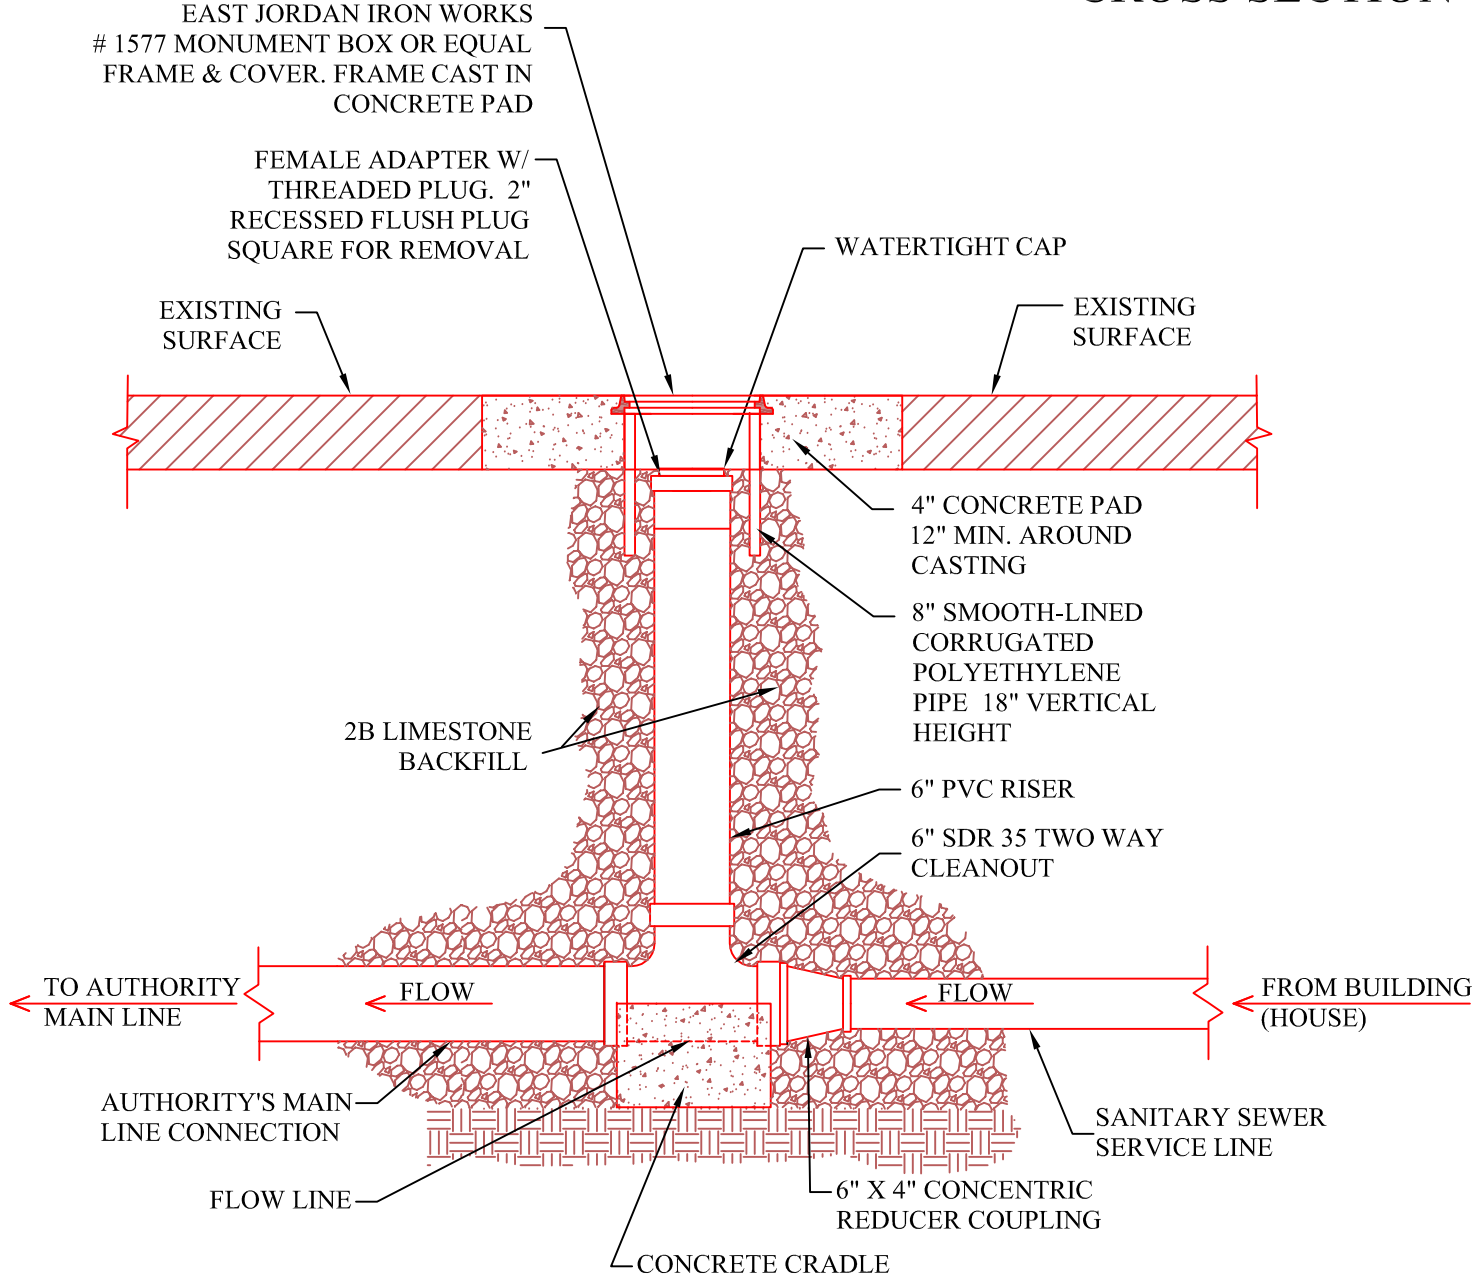

SAXONBURG AREA AUTHORITY
420 W. MAIN STREET
SAXONBURG, PA 16056
(724) 352-1400



SANITARY SEWER INSPECTION PORT DETAIL

DRAWING NOT TO SCALE

DRAWN BY: J.G.P.
DATE: AUG 23, 2006
REVISED BY: C.J.M
REV. DATE: APRIL 11, 2012